


bioCycle
34-48 Patpa Drive
Sheidow Park SA 5158
Ph: 08 8381 9100
Fax: 08 8381 9116
Email: sales@biocycle.com.au
Web: www.biocycle.com.au



CONCRETE AEROBIC WASTEWATER TREATMENT SYSTEMS Model 7000 (58)

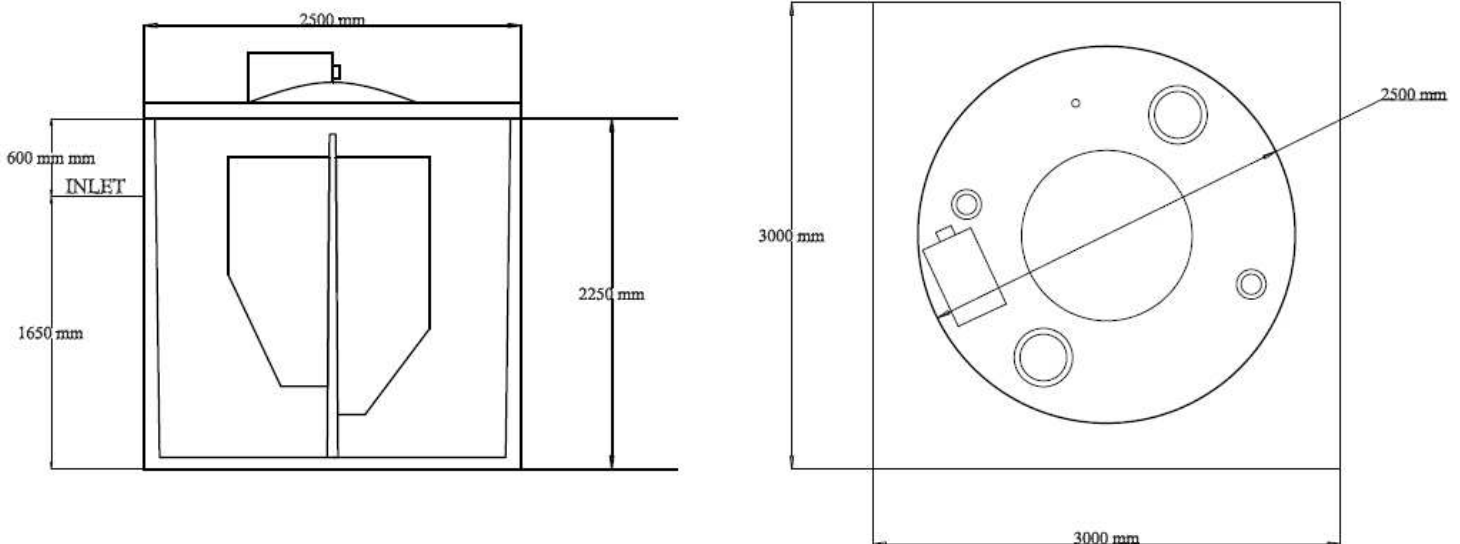

Total Mass 4.6 tonnes

Required Depth Determined by drain depth.

bioCycle Concrete tanks are designed to go underground, thus not wasting precious space. Aerobic Systems must finish flush with the surface due to service access requirements.

Site Preparation – Excavate a 3m x 3m square hole to the required depth plus 75mm, place a 75mm thick level bed of 12mm screenings on the base, it is recommended that the tank be partially filled with water immediately after positioning to avoid tank "floating". When back filling avoid large "rocks" and compact well.

Model 7000 (58) systems may be placed immediately behind the delivery truck or immediately alongside, provided clear access is available. Site must be level and clear of overhead power lines, trees etc. Treatment tank may not be placed within 3m of any building or boundary.